
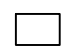


- Notes
- 1) Do not scale to this drawing
  - 2) All measurements in metres unless otherwise stated
  - 3) To be read in conjunction with the following drawings:
    - 3)1) 0100-001
    - 3)2) 0100-002
    - 3)3) 0100-003
    - 3)4) 1100-001
    - 3)5) 1200-001
    - 3)6) 1200-002
    - 3)7) 1400-001
    - 3)8) 1400-002
    - 3)9) 2600-001
  - 4) All Statutory service locations are indicative and investigation works to accurately locate services MUST be undertaken before work commences

-  Reinstatement Area
-  Street furniture or box

Date	Rev	Description
<b>DRAFT</b>		



Project  
Fen Drayton Give Way


Title  
Stats  
Project Overview  
Sheet 1 of 2

Scale N/A	Drawn JC	Checked	Date 07/04/21
--------------	-------------	---------	------------------


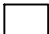
Based upon Ordnance Survey material with the permission of the controller of Her Majesty's Stationery Office. Unauthorised reproduction infringes copyright and may lead to prosecution.  
© Crown Copyright and database rights (2020) Ordnance Survey 100023205

Drawing number CL-FD-0100-001	Rev B
----------------------------------	----------


# Village Hall - West Island

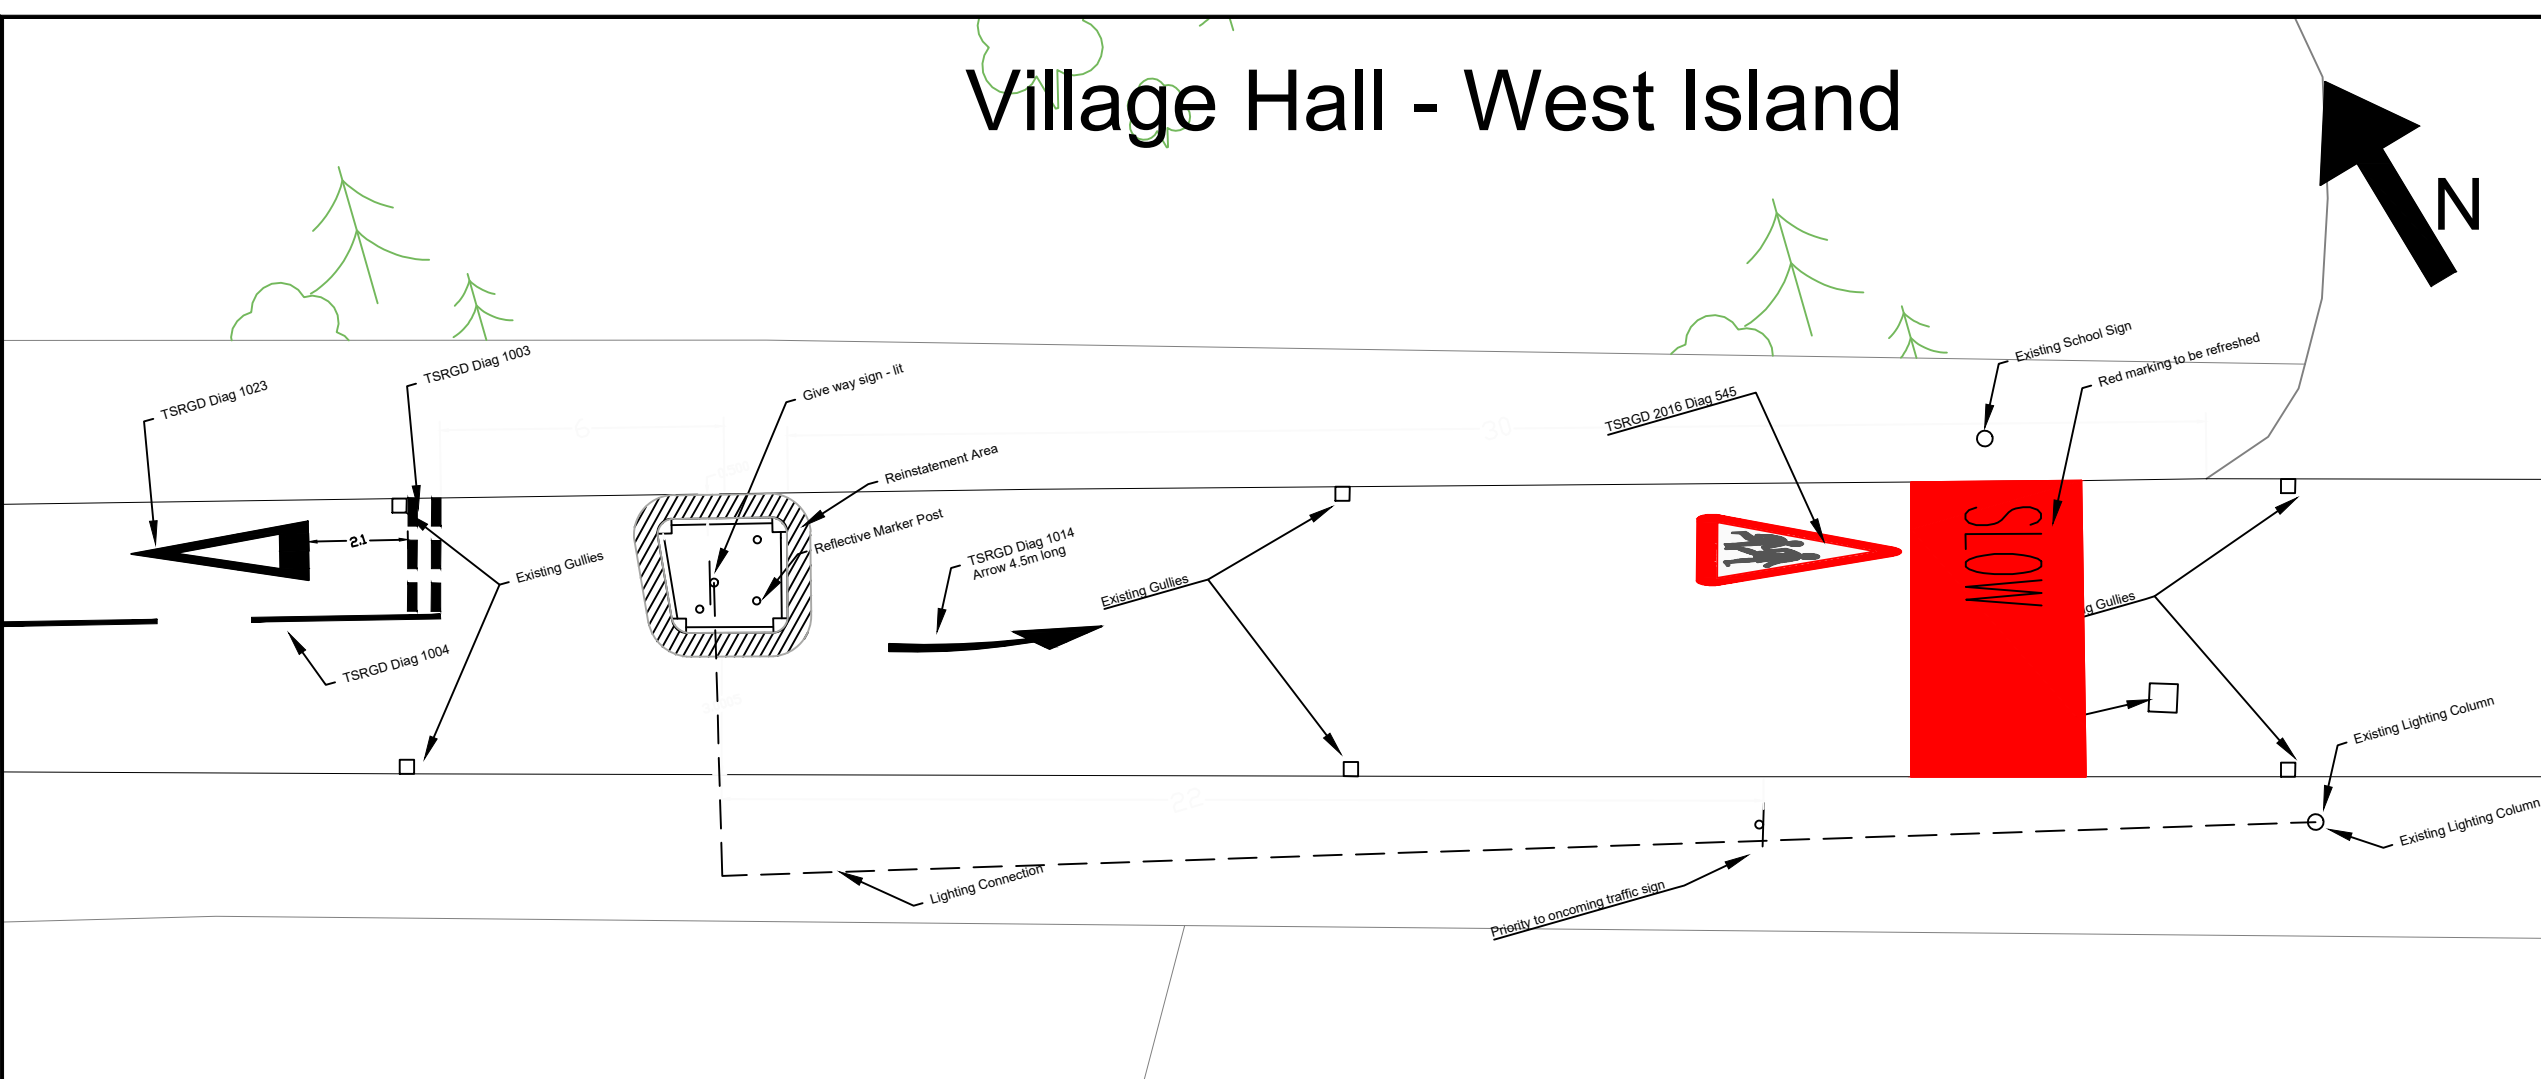

- Notes
- 1) Do not scale to this drawing
  - 2) All measurements in metres unless otherwise stated
  - 3) Road markings to be installed to TSRGD 2016 and traffic signs manual chapter 5.
  - 4) To be read in conjunction with the following drawings:
    - 4)1) 0100-001
    - 4)2) 0100-002
    - 4)3) 0100-003
    - 4)4) 1100-001
    - 4)5) 1200-001
    - 4)6) 1200-002
    - 4)7) 1400-001
    - 4)8) 1400-002
    - 4)9) 2600-001

-  Reinstatement Area
-  Street furniture or box, see label for more detail

# The Orchard - East Island

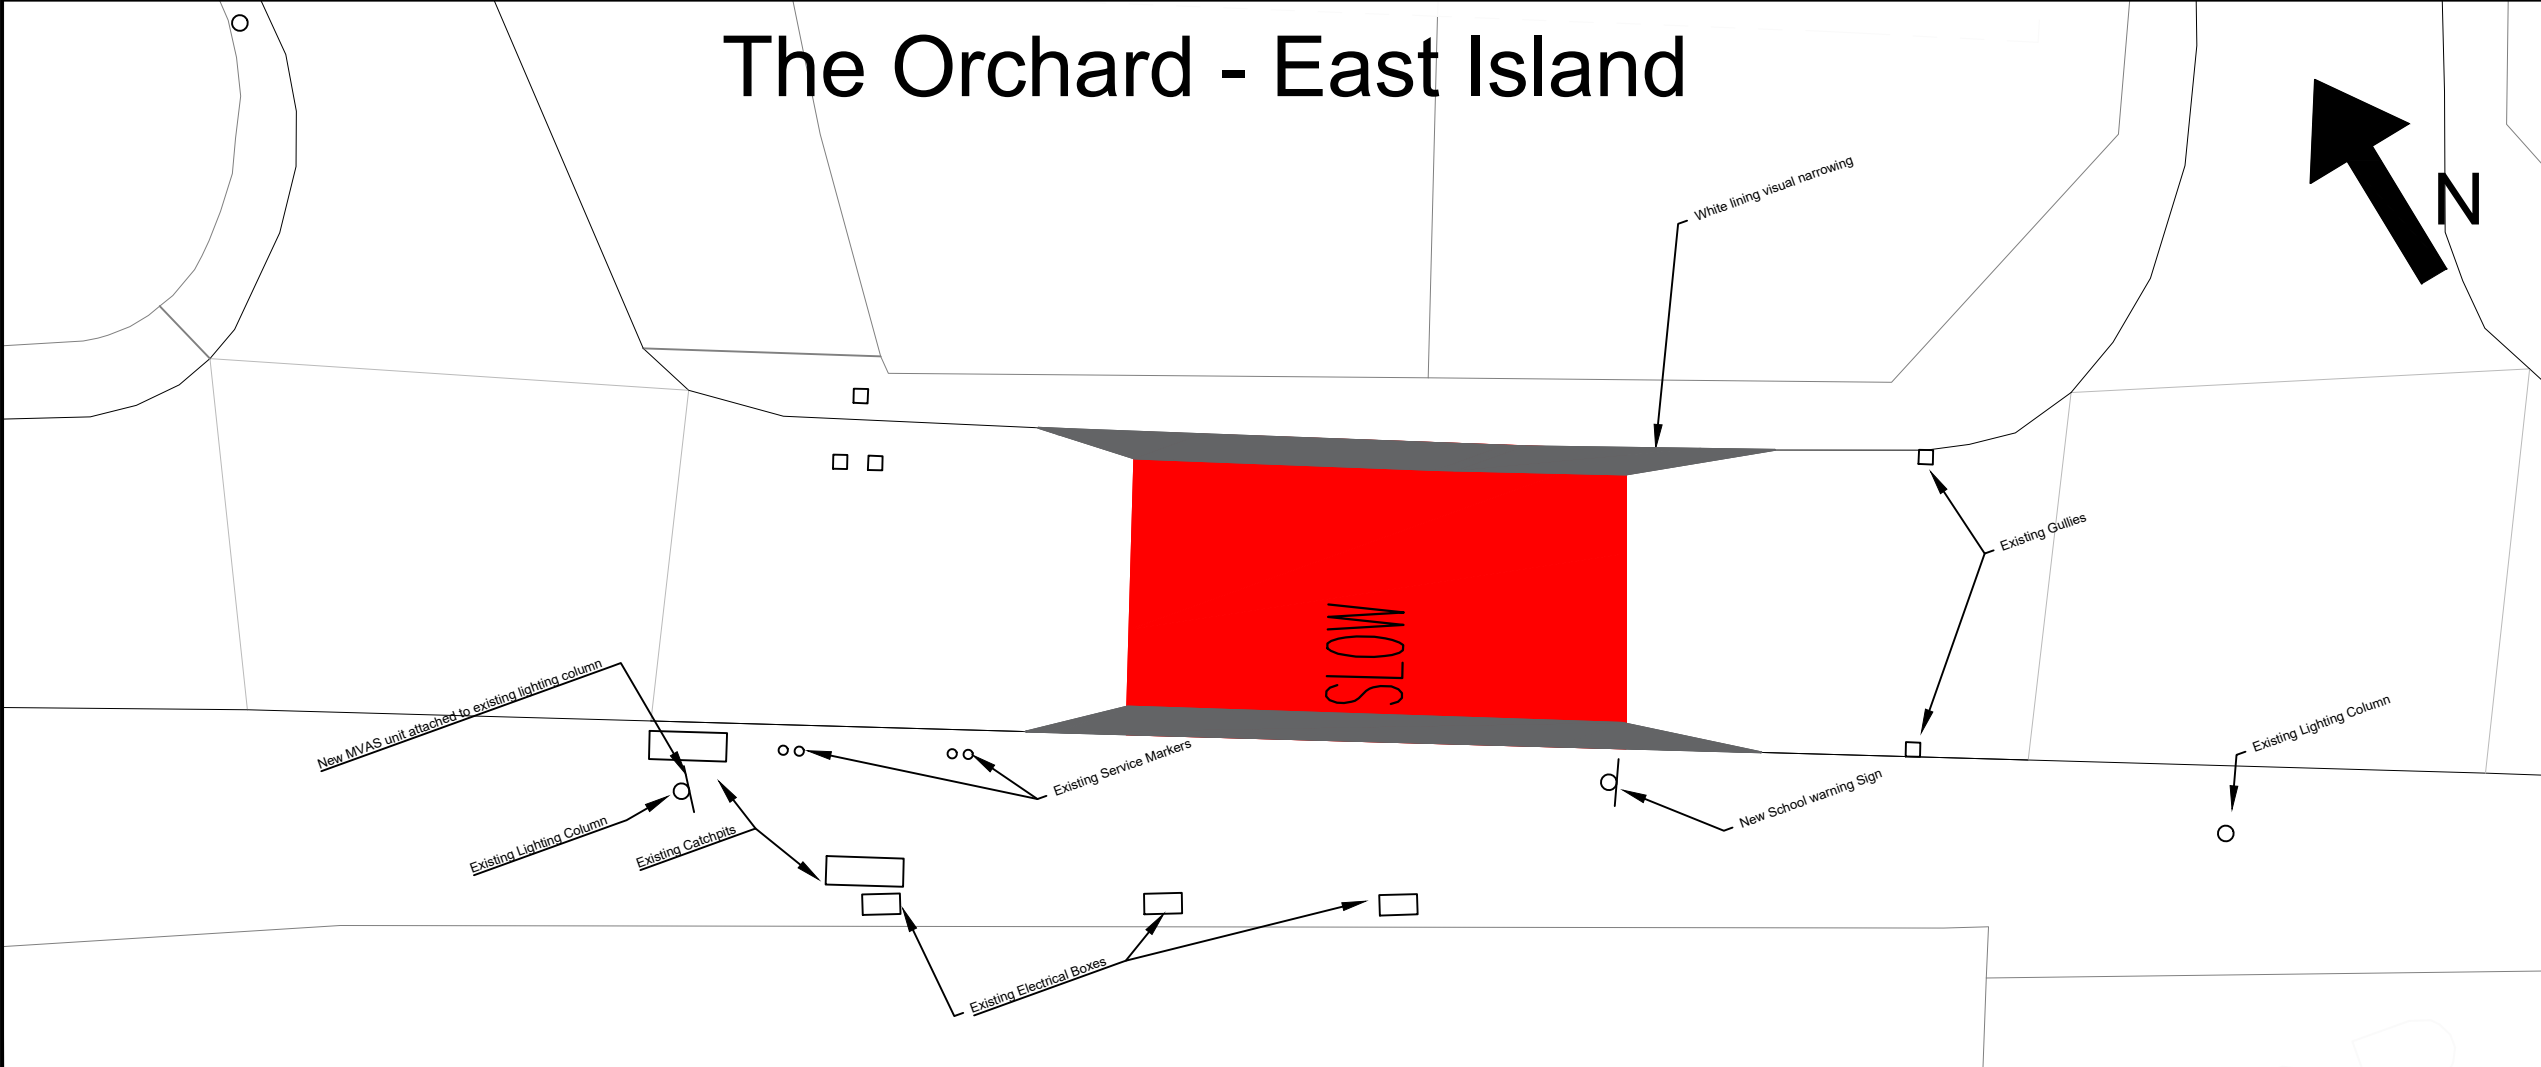

Date	Rev	Description
<b>DRAFT</b>		



Project  
Fen Drayton Give Way

Title  
Project Overview  
Sheet 2 of 2

Scale 1:160	Drawn JC	Checked	Date 07/04/21
----------------	-------------	---------	------------------

Based upon Ordnance Survey material with the permission of the controller of Her Majesty's Stationery Office. Unauthorised reproduction infringes copyright and may lead to prosecution.  
© Crown Copyright and database rights (2020) Ordnance Survey 100023205

Drawing number CL-FD-0100-002	Rev B
----------------------------------	----------